


Post	Height	Type
Down Home "A"	25'-0"	Wood
Up Home "D"	25'-0"	Steel

Points	Detector
B	Rotary
C	Rotary

Signal	Mechanically detects
A	Points "B" Normal & Plunger In when worked from Platform.
D	Points "C" Normal & Plunger In when worked from platform.

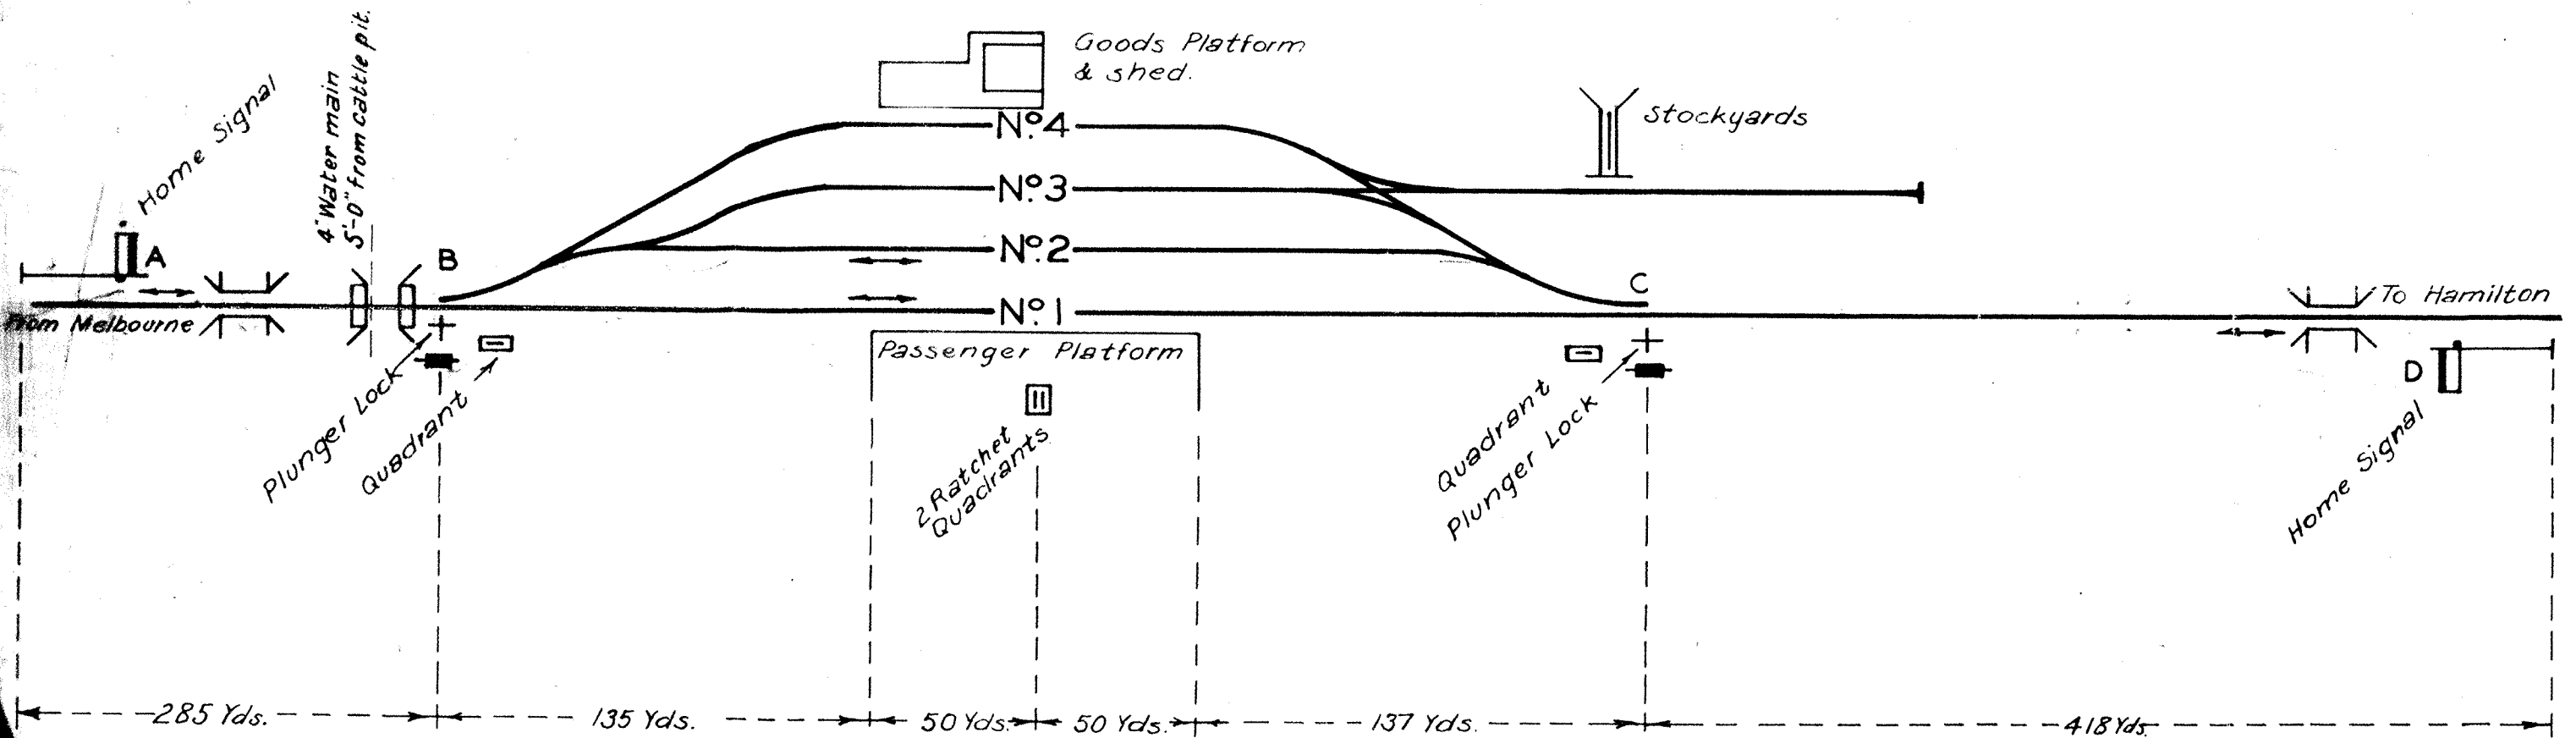

As in service	VR.	GLEN THOMPSON	SIG. & TEL. ENGINEER	DRAWN BY N.M.G.	TRACED BY N.M.G.	RF900
	SIGNALLING ARRANGEMENTS DIAGRAM		30-5-47	<i>[Signature]</i>	<i>[Signature]</i>	