


381.

A-1-15.

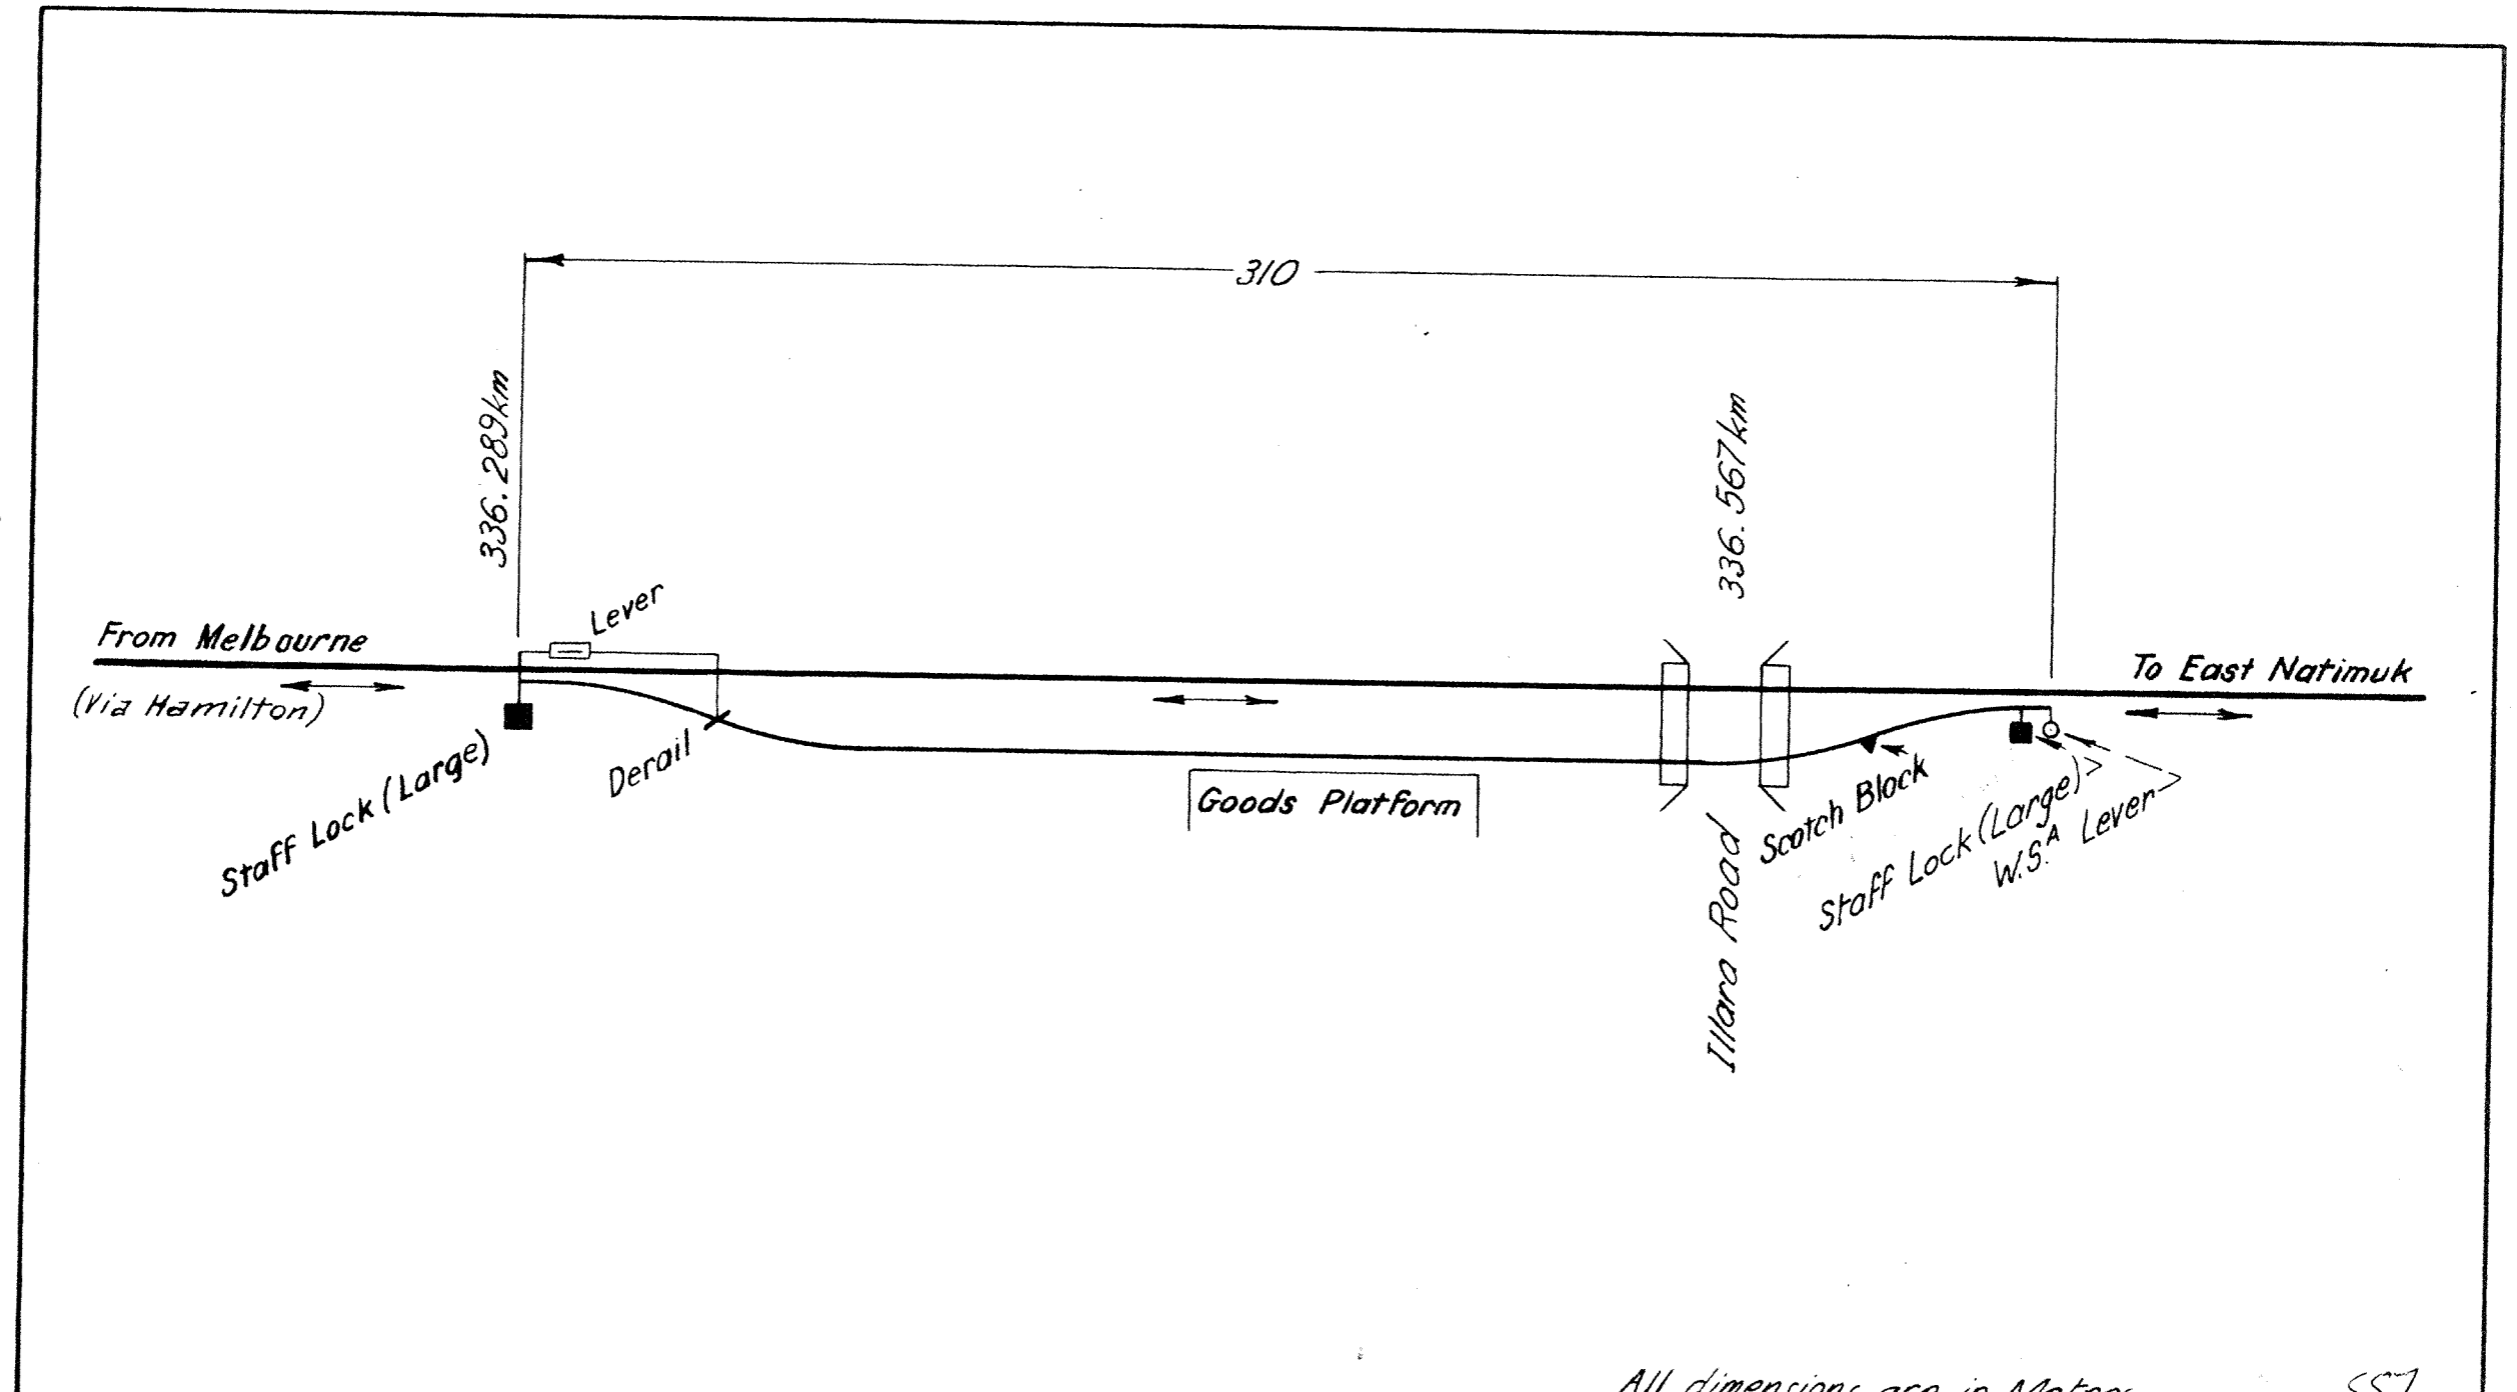

All dimensions are in Metres.

SS7

A	In Service 1973	11-7-84		V.R.	Sig. & Tel. Engineer	Drawn by	Traced by	M-F512
Provn of Staff Lock in lieu of H.L.B. & Padlock on Down end Points.			Redrawn as in service.	<p>KYUP SIGNALLING ARRANGEMENTS Diagram</p>	K/c	J.W.T.	J.W.T.	
V/c	G.J. Gm			26-8-69		M.A.K.		