
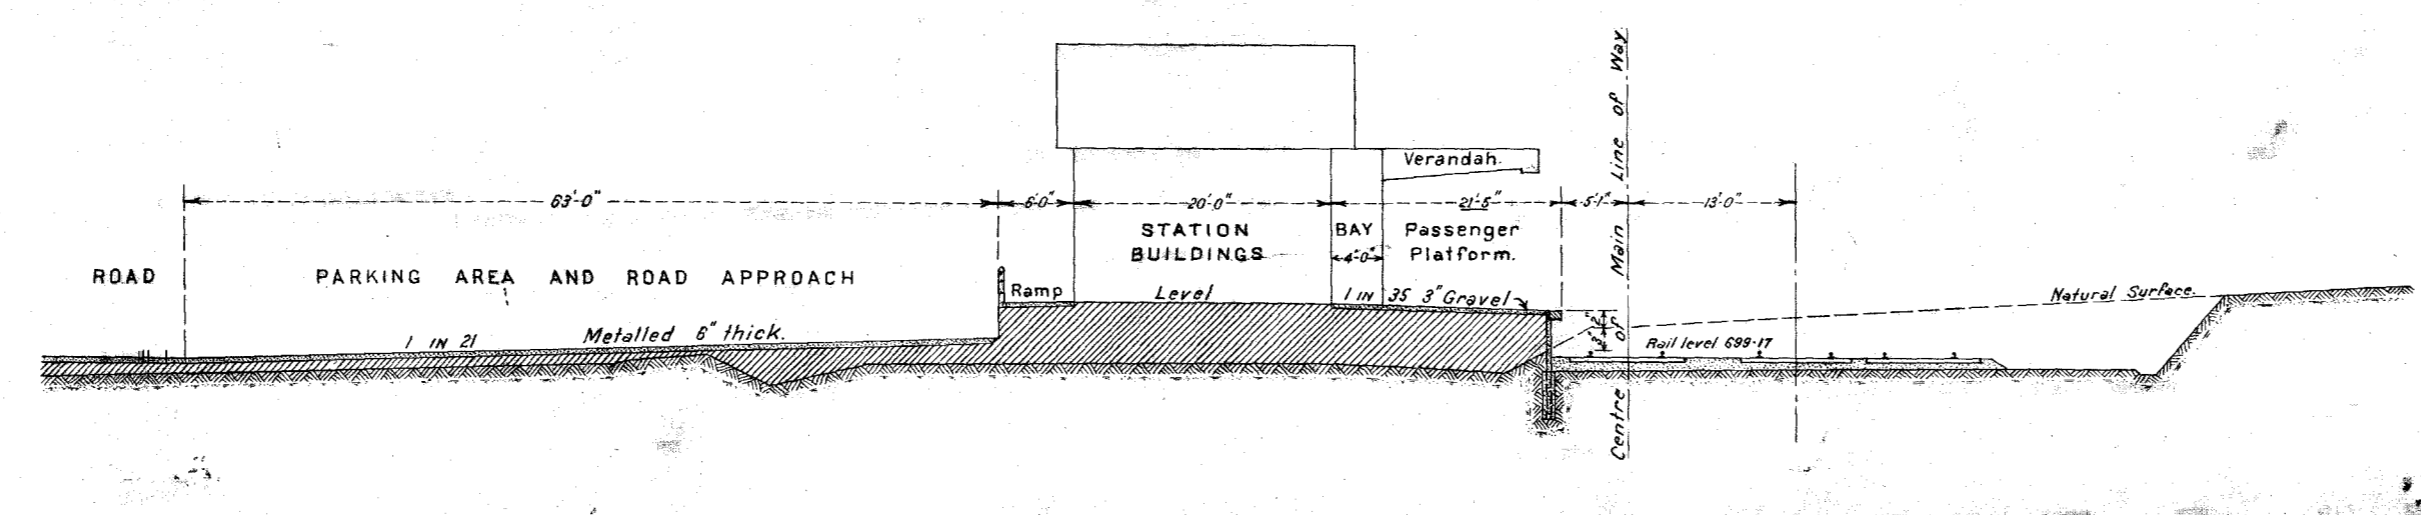


BOARD OF LAND & WORKS
RAILWAY CONSTRUCTION BRANCH

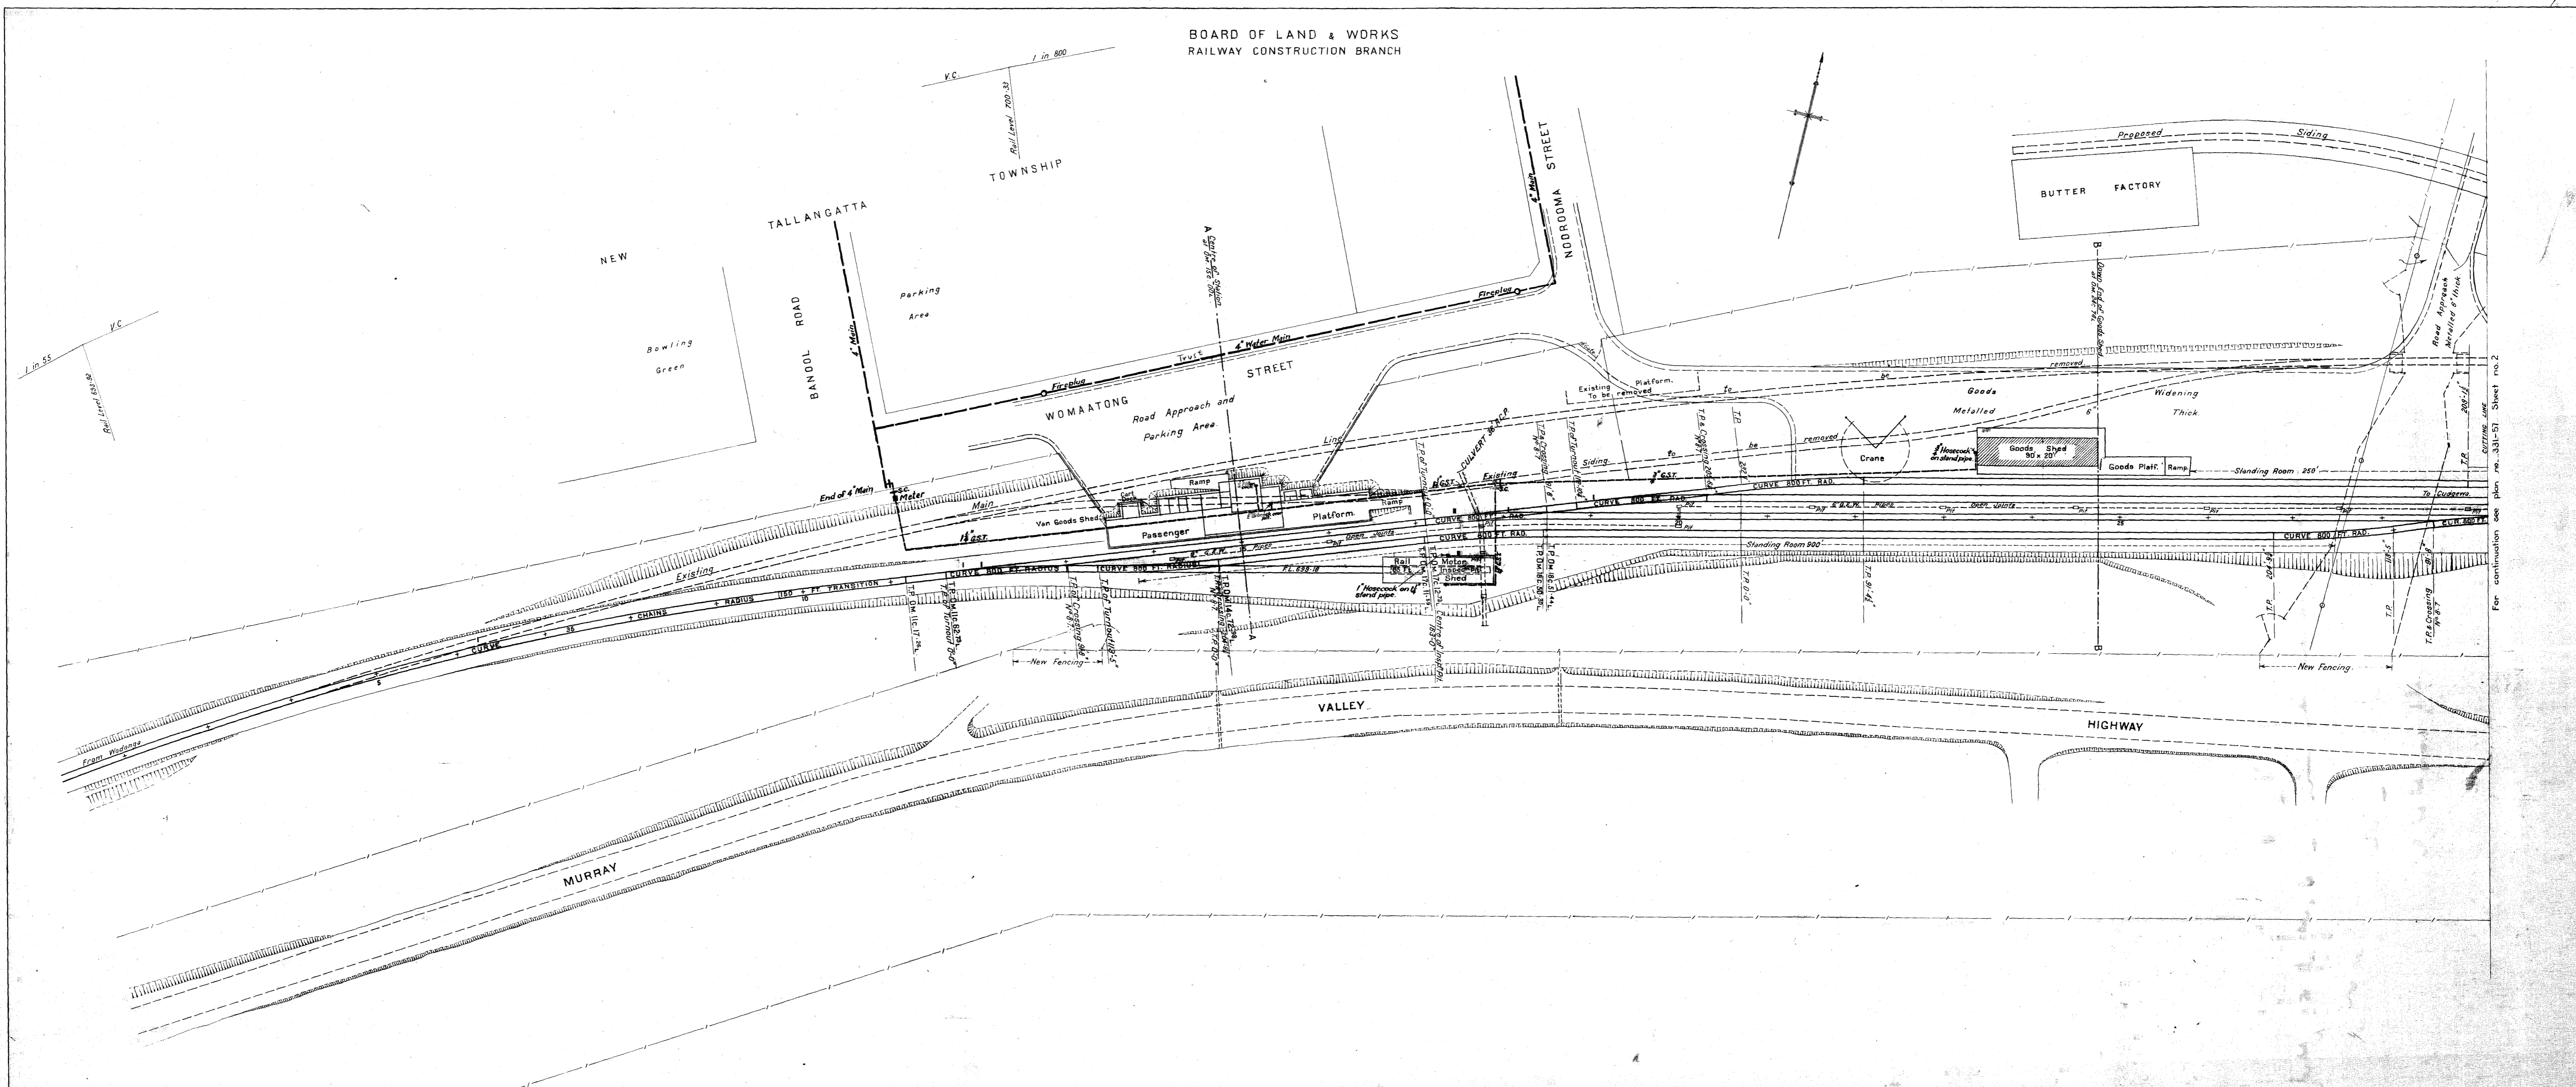

CROSS SECTION ON LINE A-A
Scale 10 Feet = 1 Inch

Attached to R 55295

WODONGA TO CUDGEWA
— DEVIATION AT BOLGA —
— STATION GROUND AT TALLANGATTA —
— WATER SUPPLY — SHEET N°1 —
— SCALE: 40 FEET TO 1 INCH —

REVISIONS	LETTER	DATE	REMARKS	Chief Civil Engineer	WS-585-1	PLAN N°
	A	1948	Water Supply Services added			331-57
	B	1948	Revised Station at Bolga & Rail Meter			
	C	1948	Revised Station at Bolga & Rail Meter			
	D	1948	Revised Station at Bolga & Rail Meter			
	E	1948	Revised Station at Bolga & Rail Meter			