
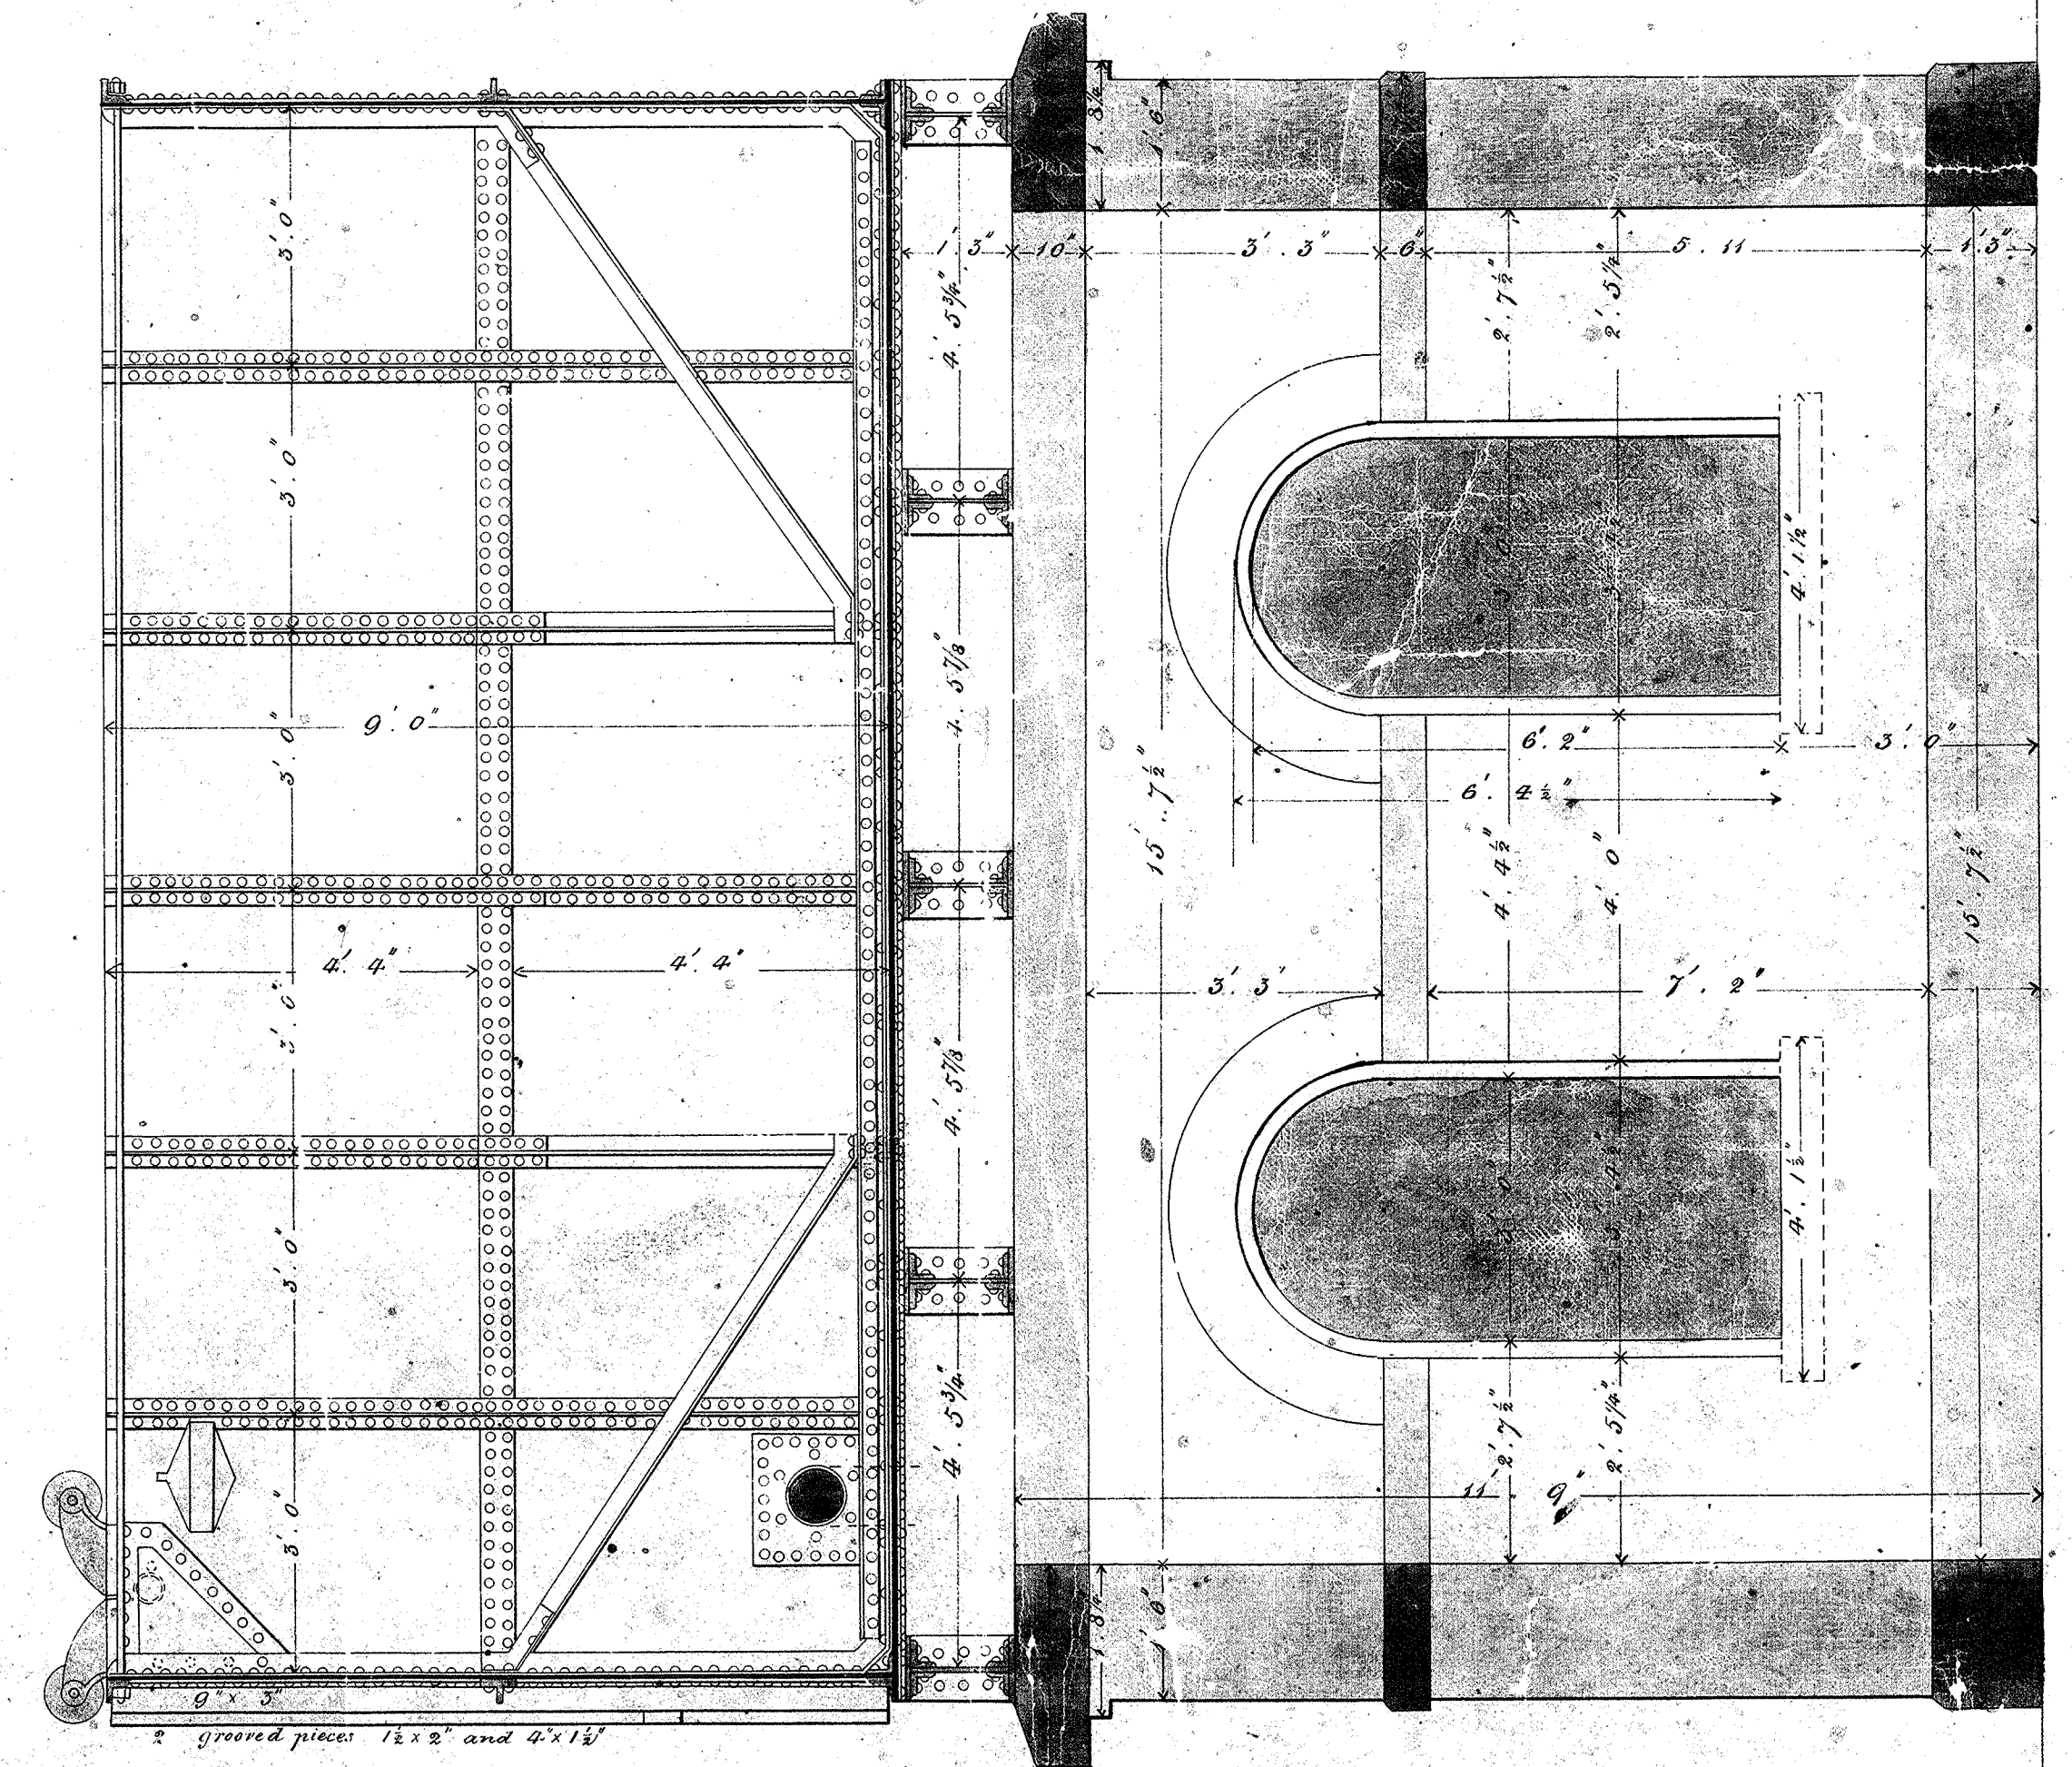
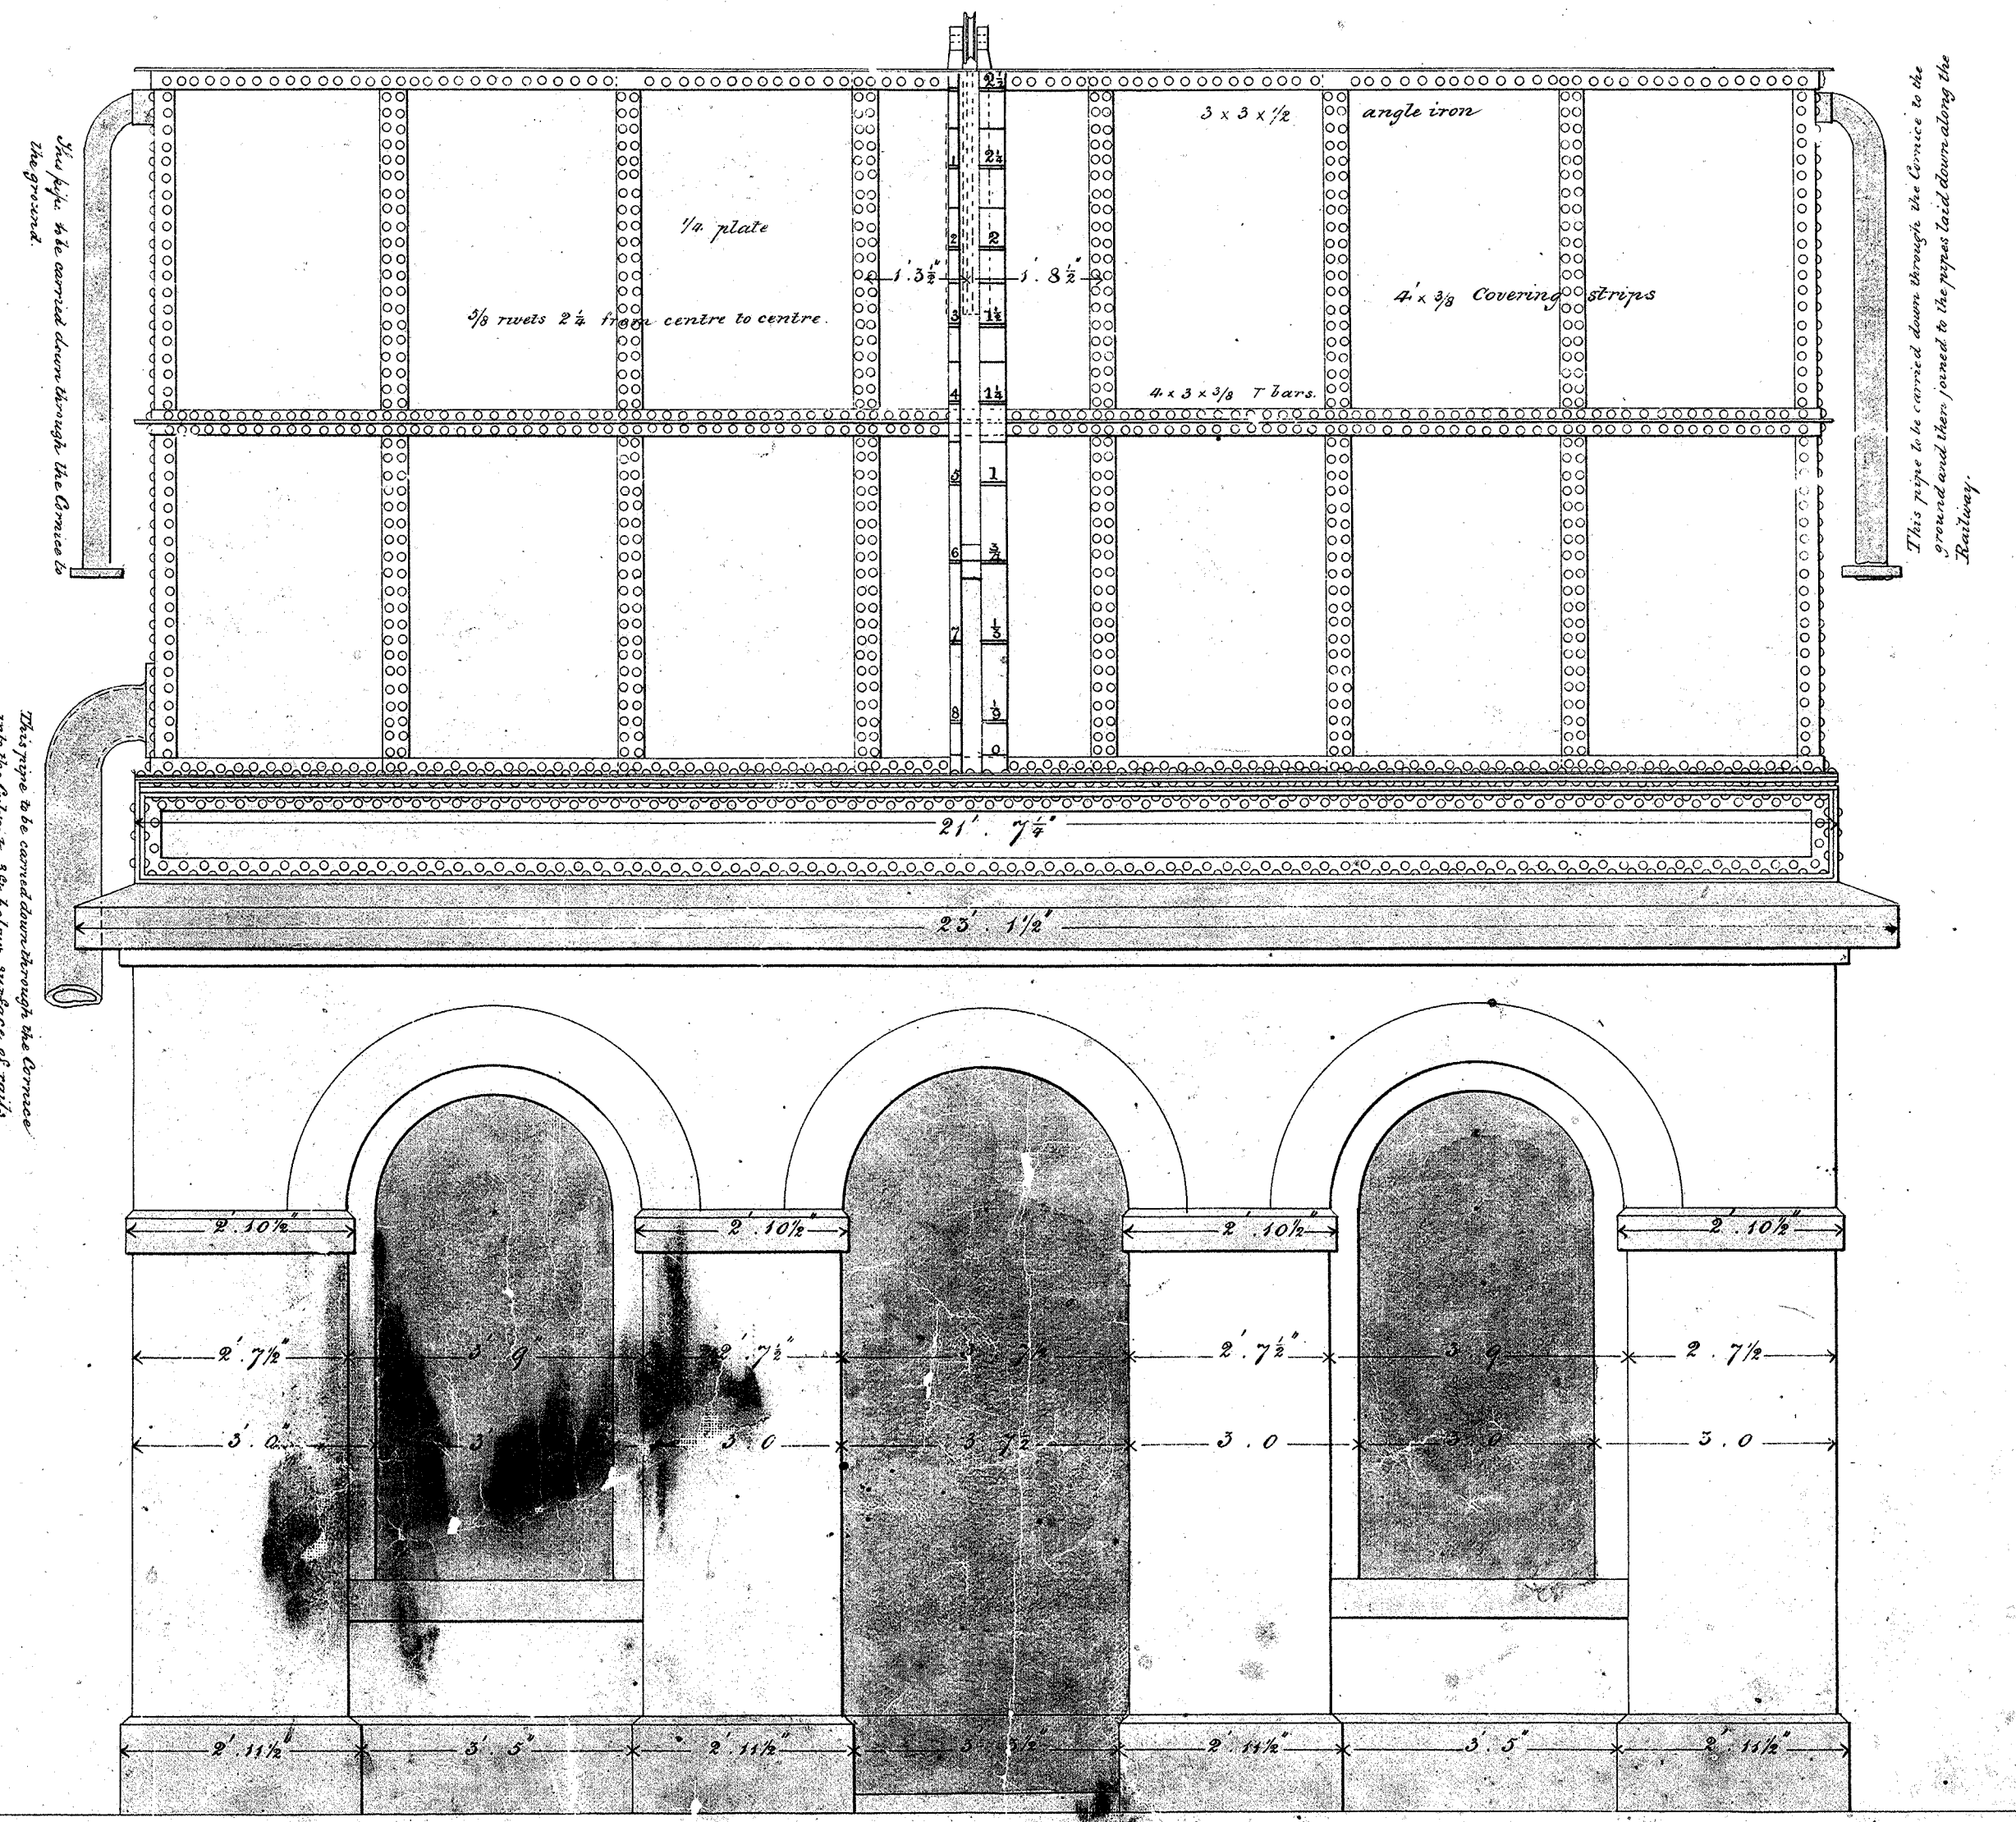
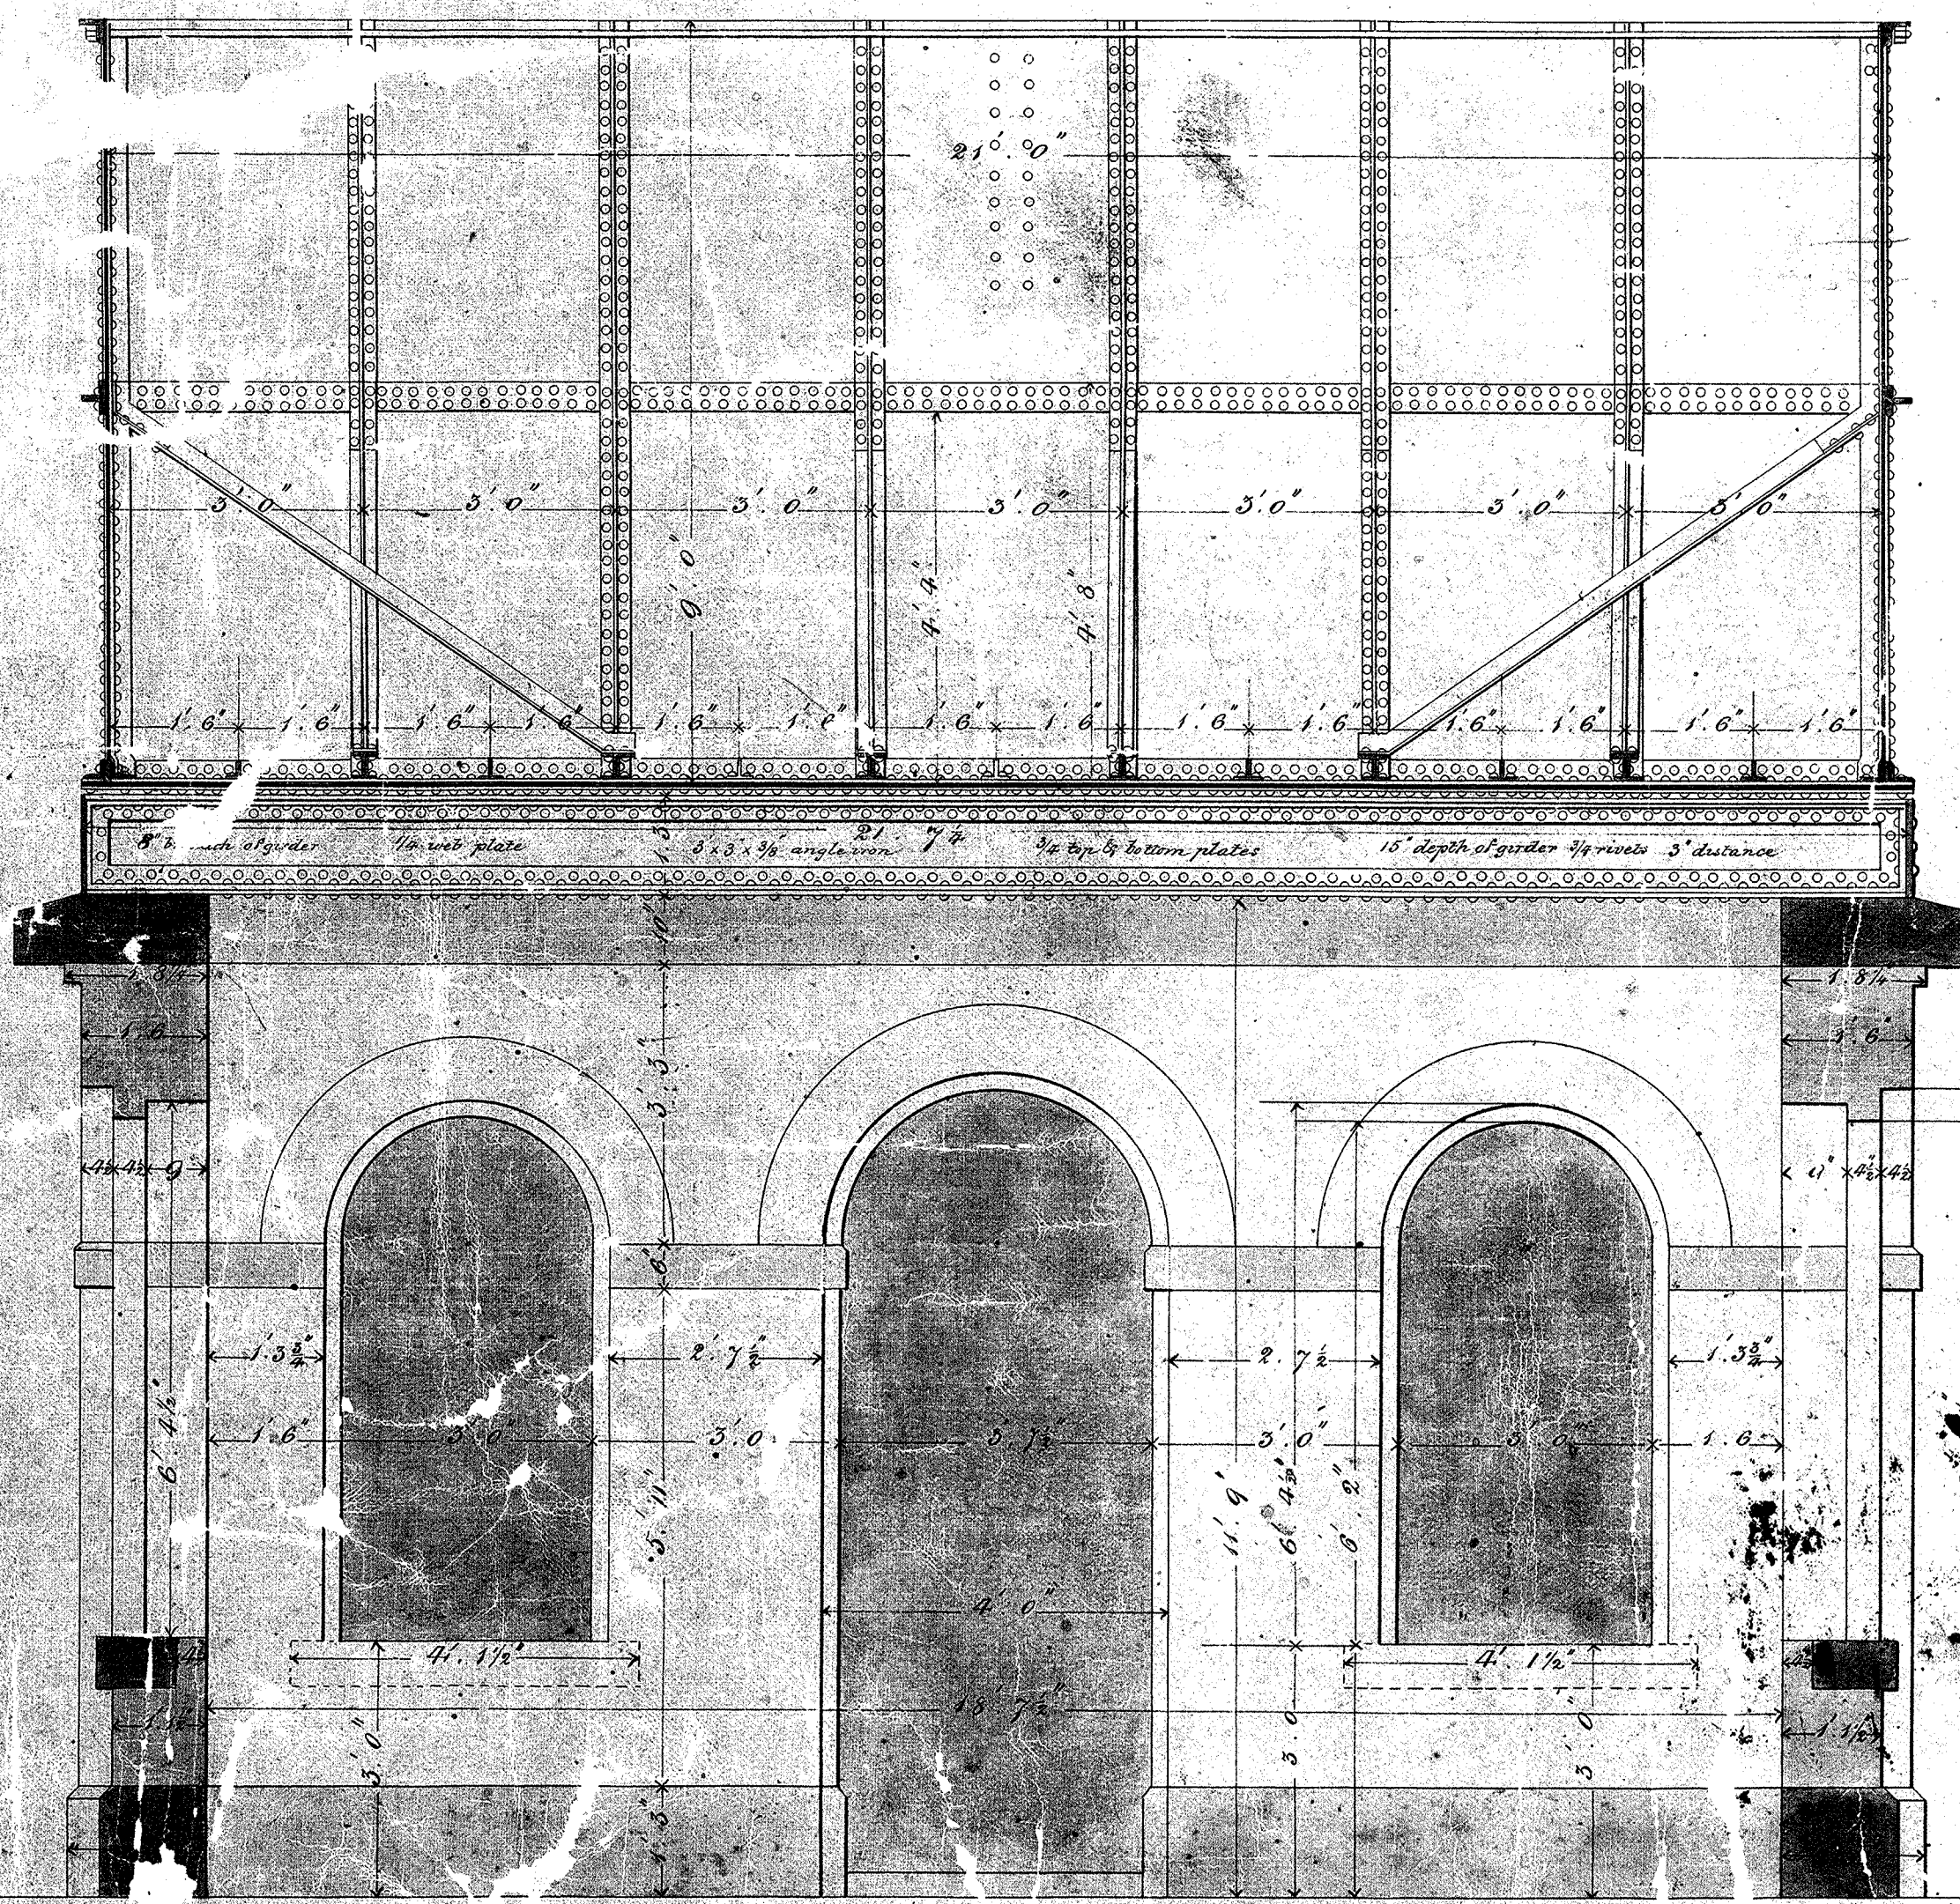
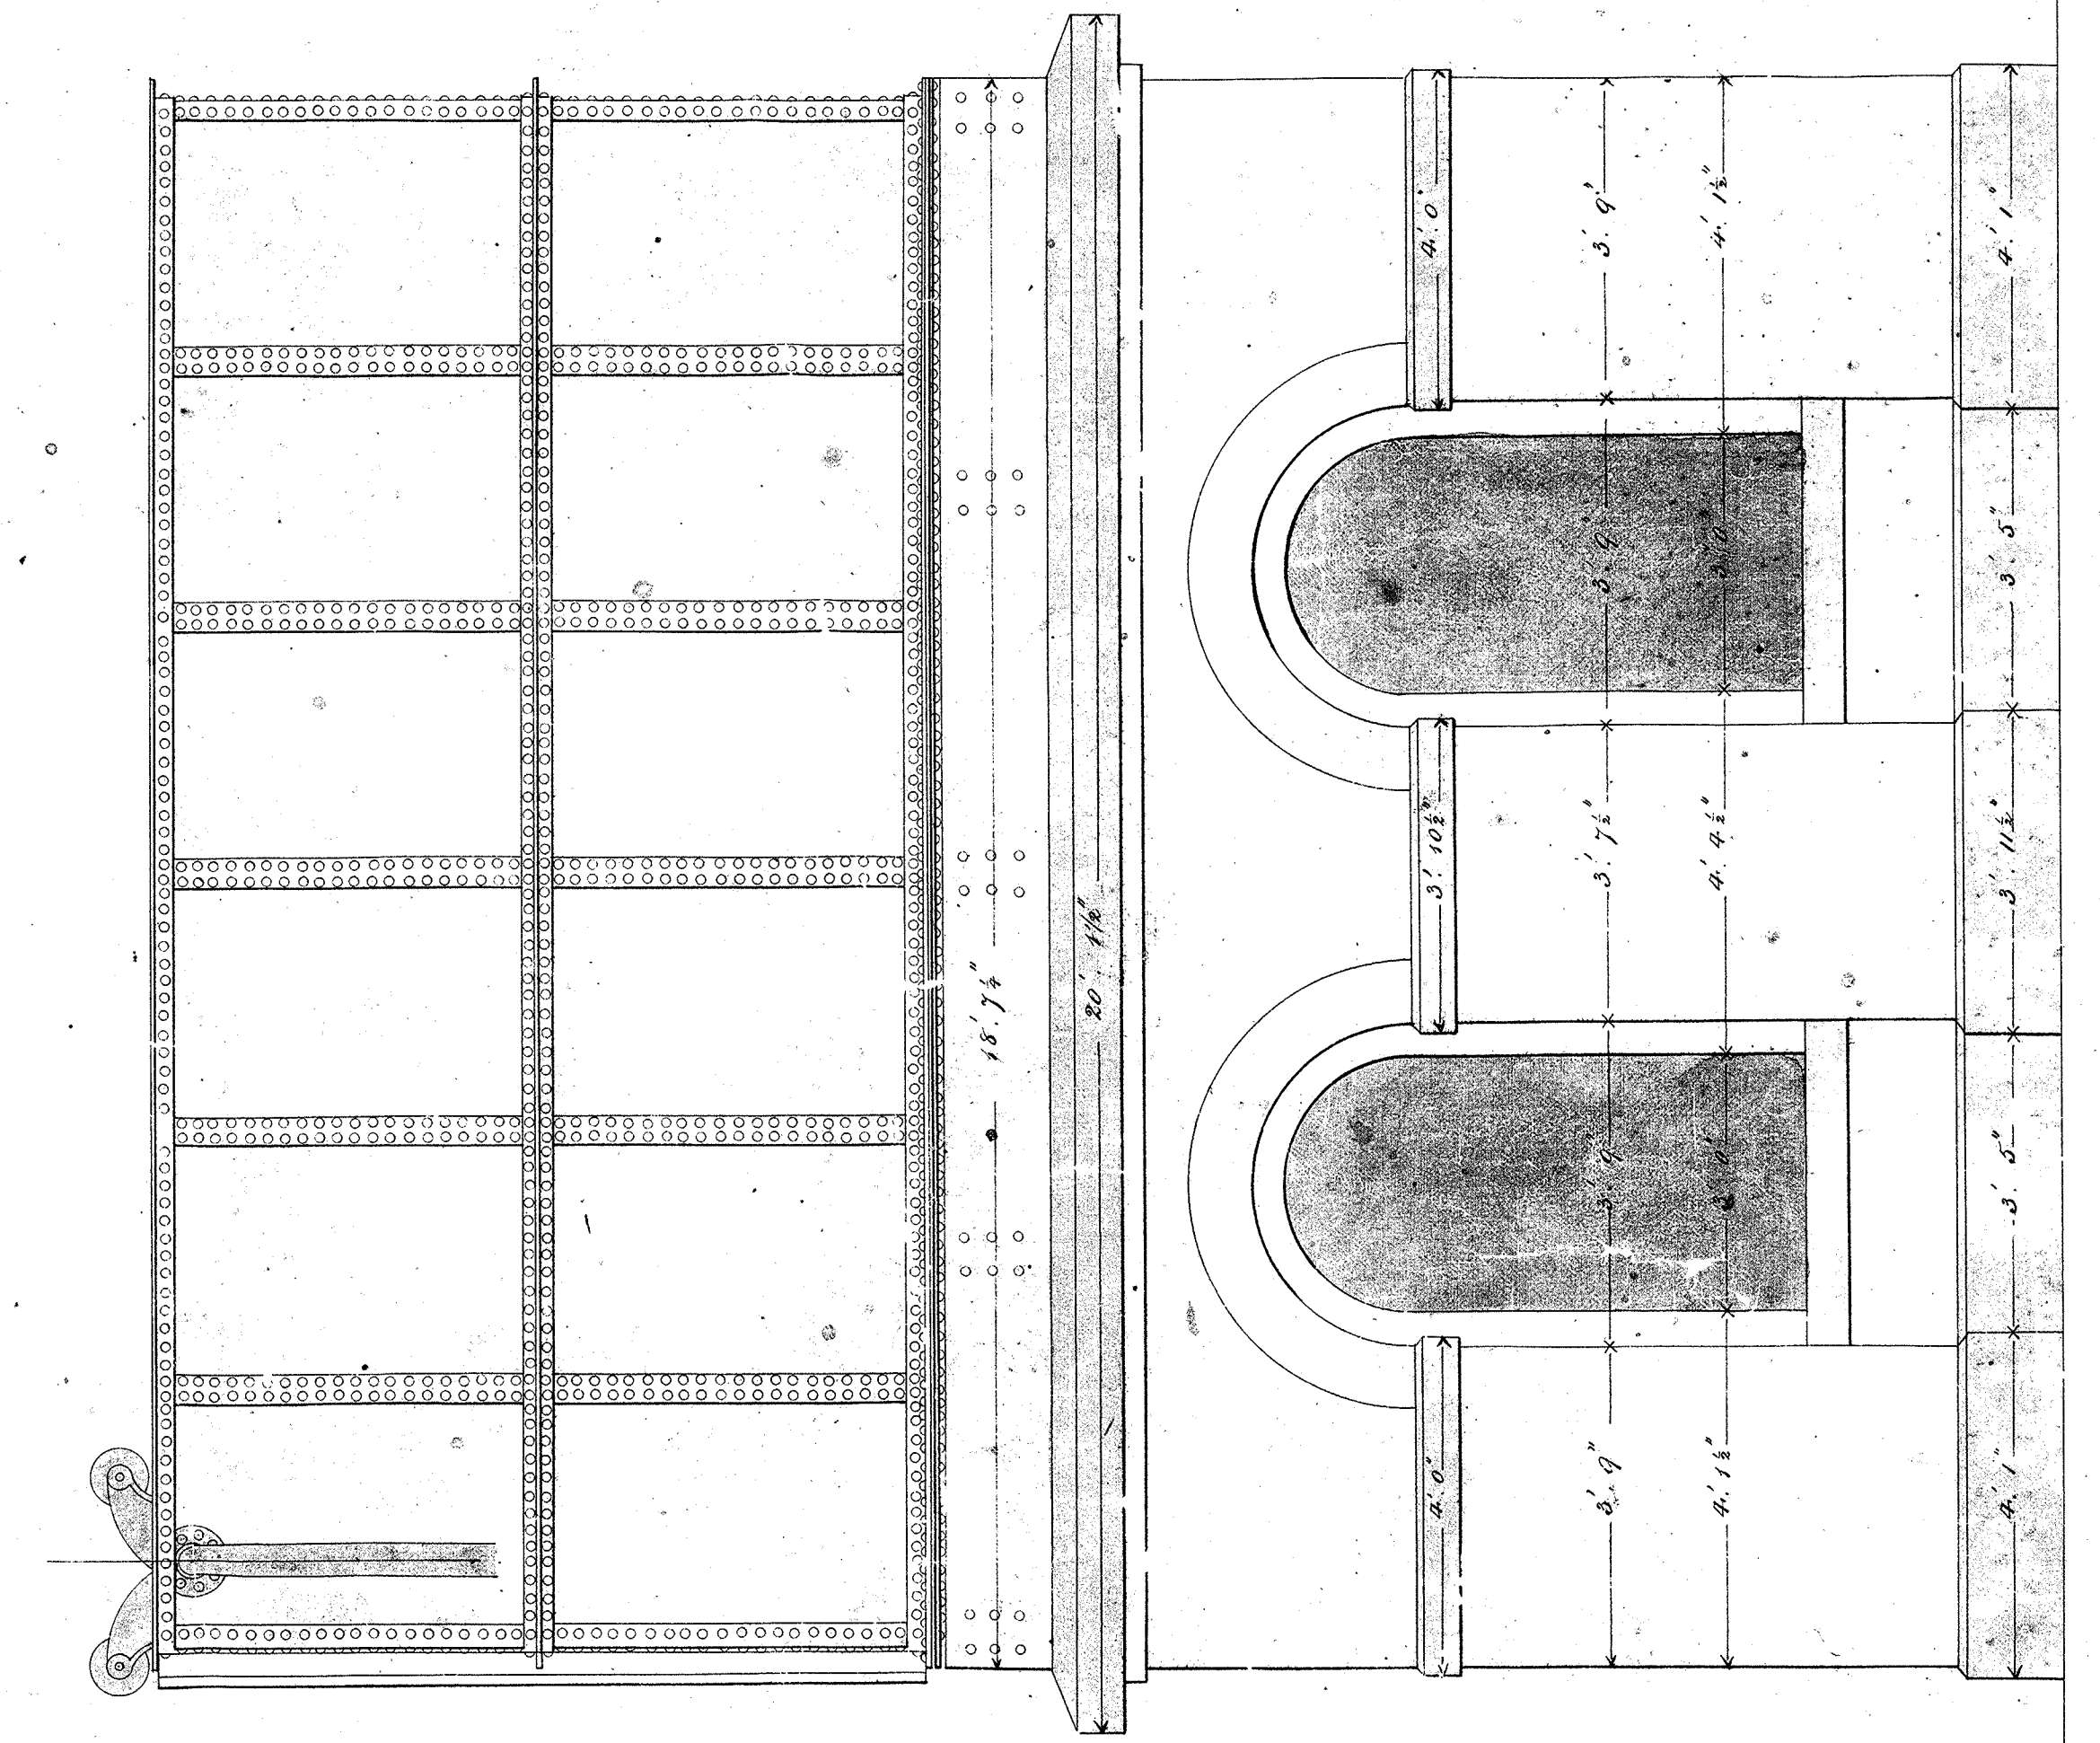
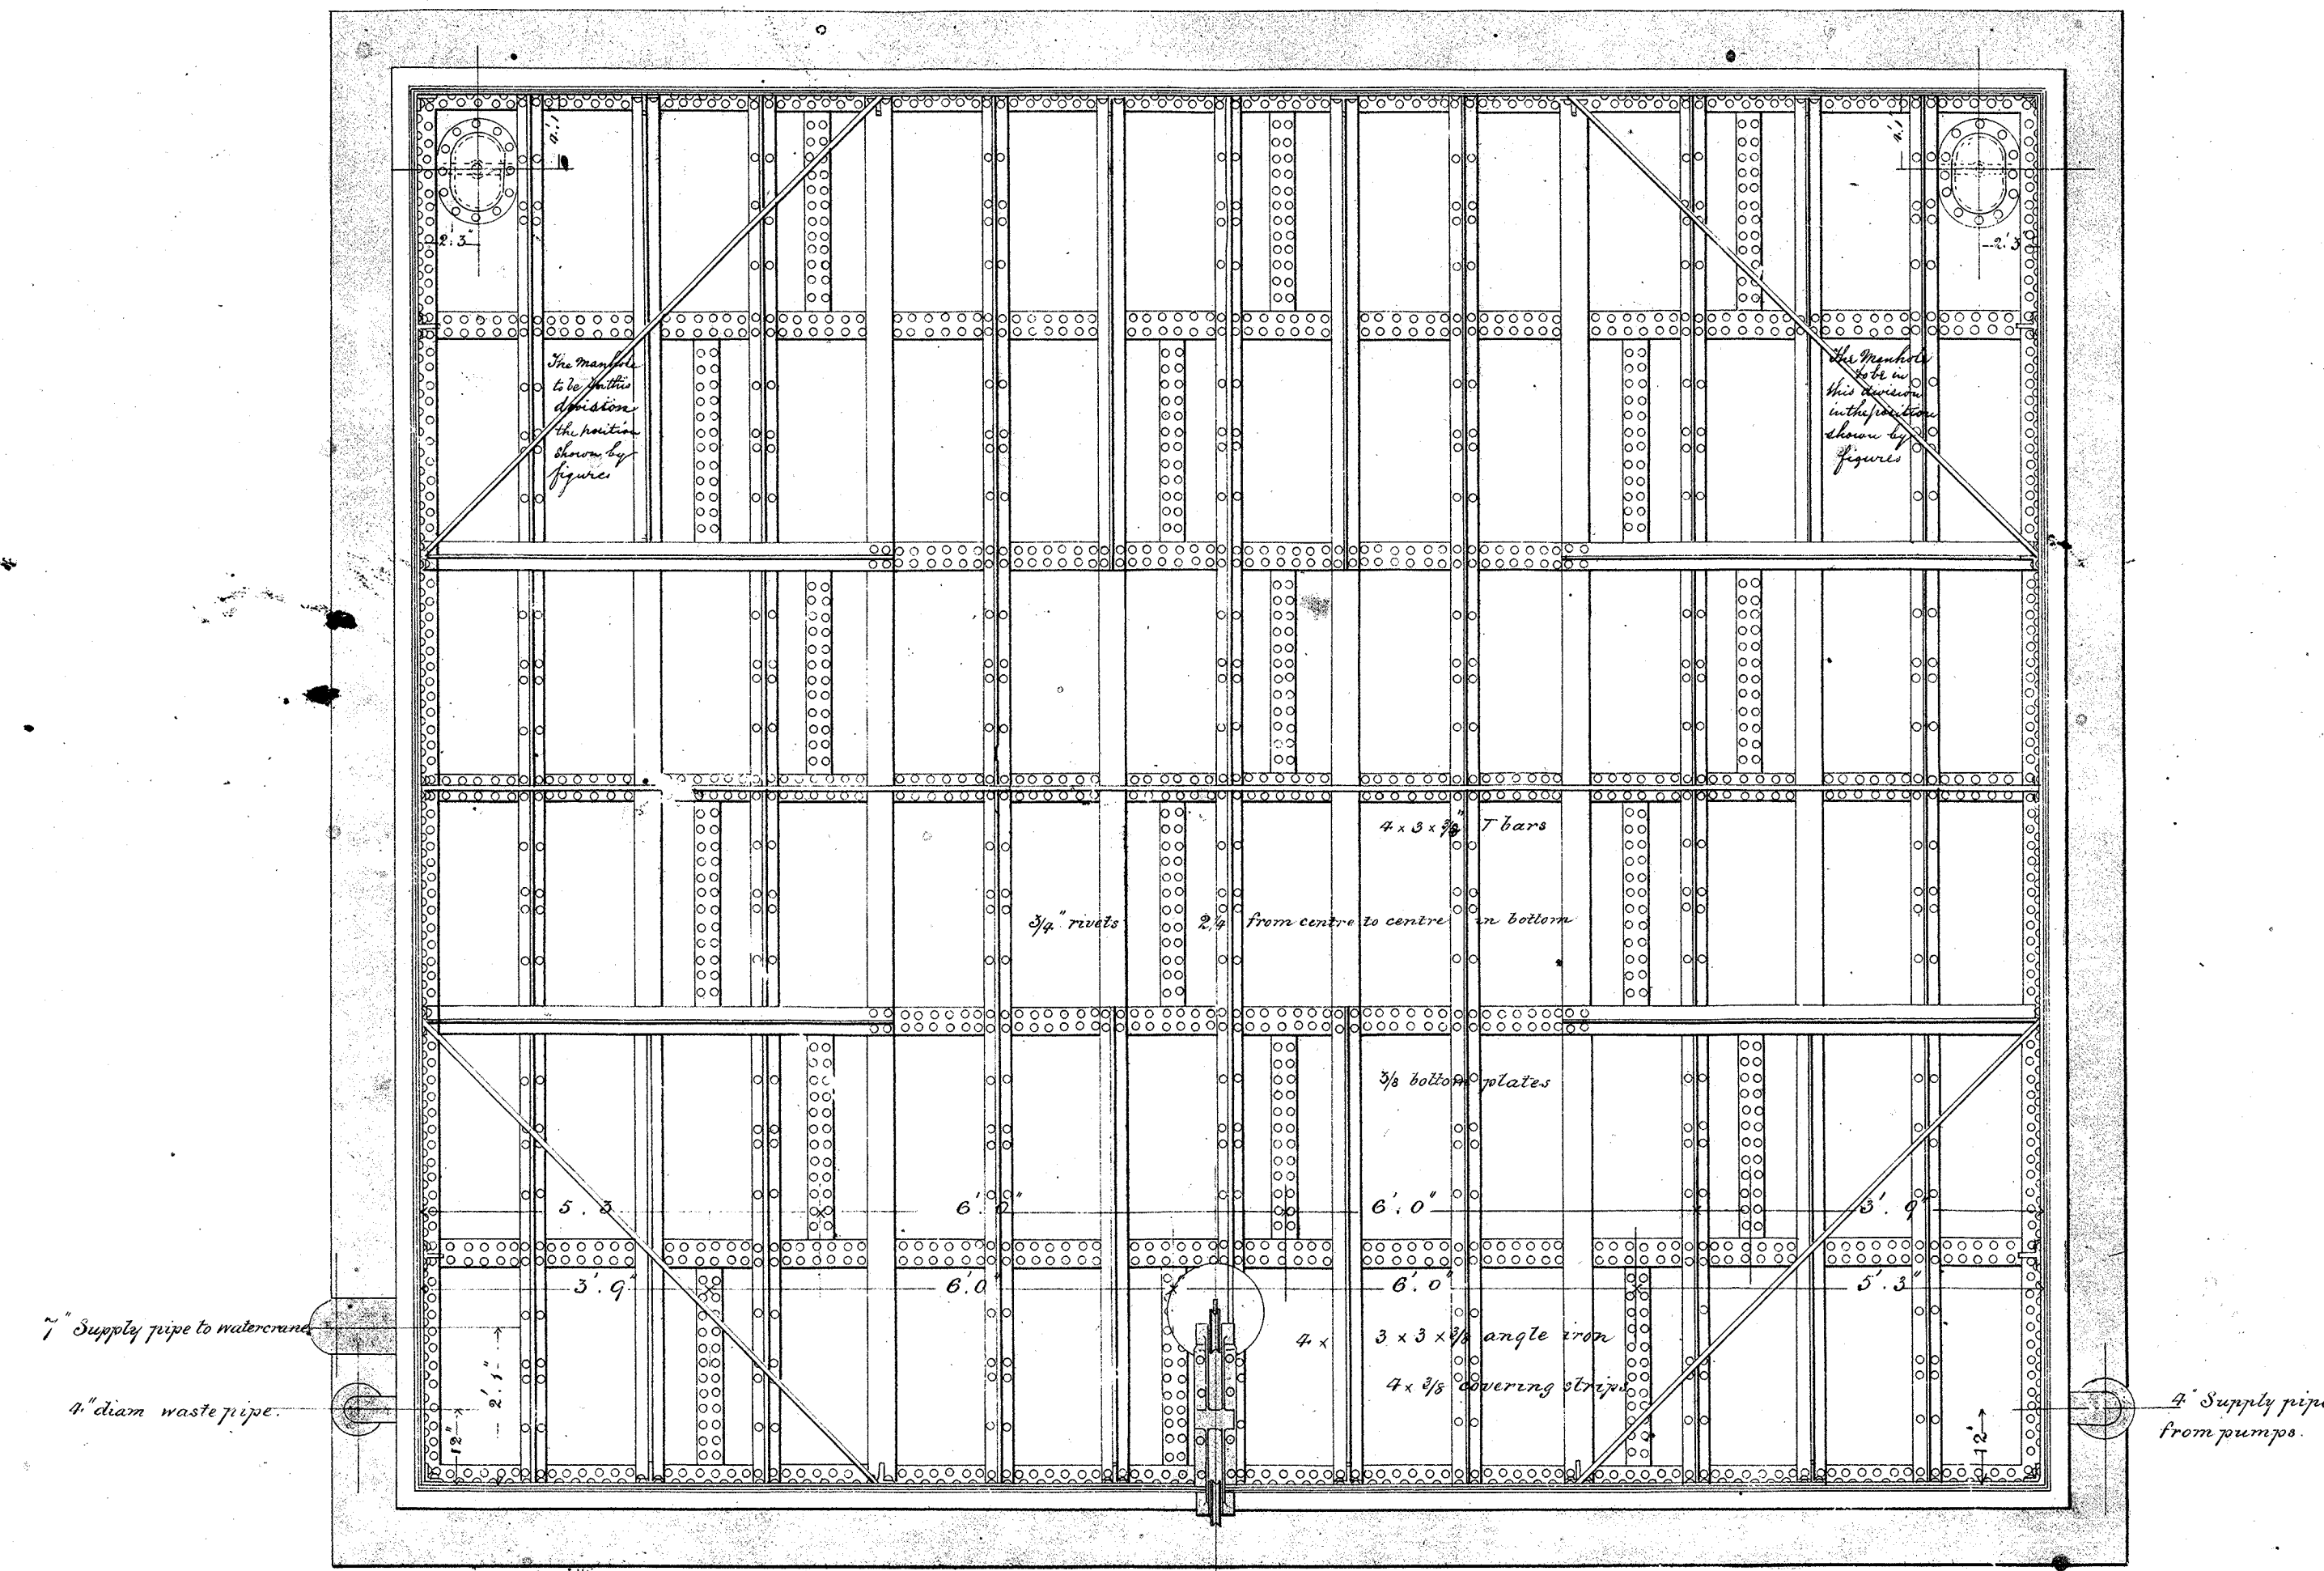


VICTORIAN RAILWAYS, MELBOURNE & RIVER MURRAY RAILWAY.

Sunbury

CONTRACT, No 86
DRAWING, No 1

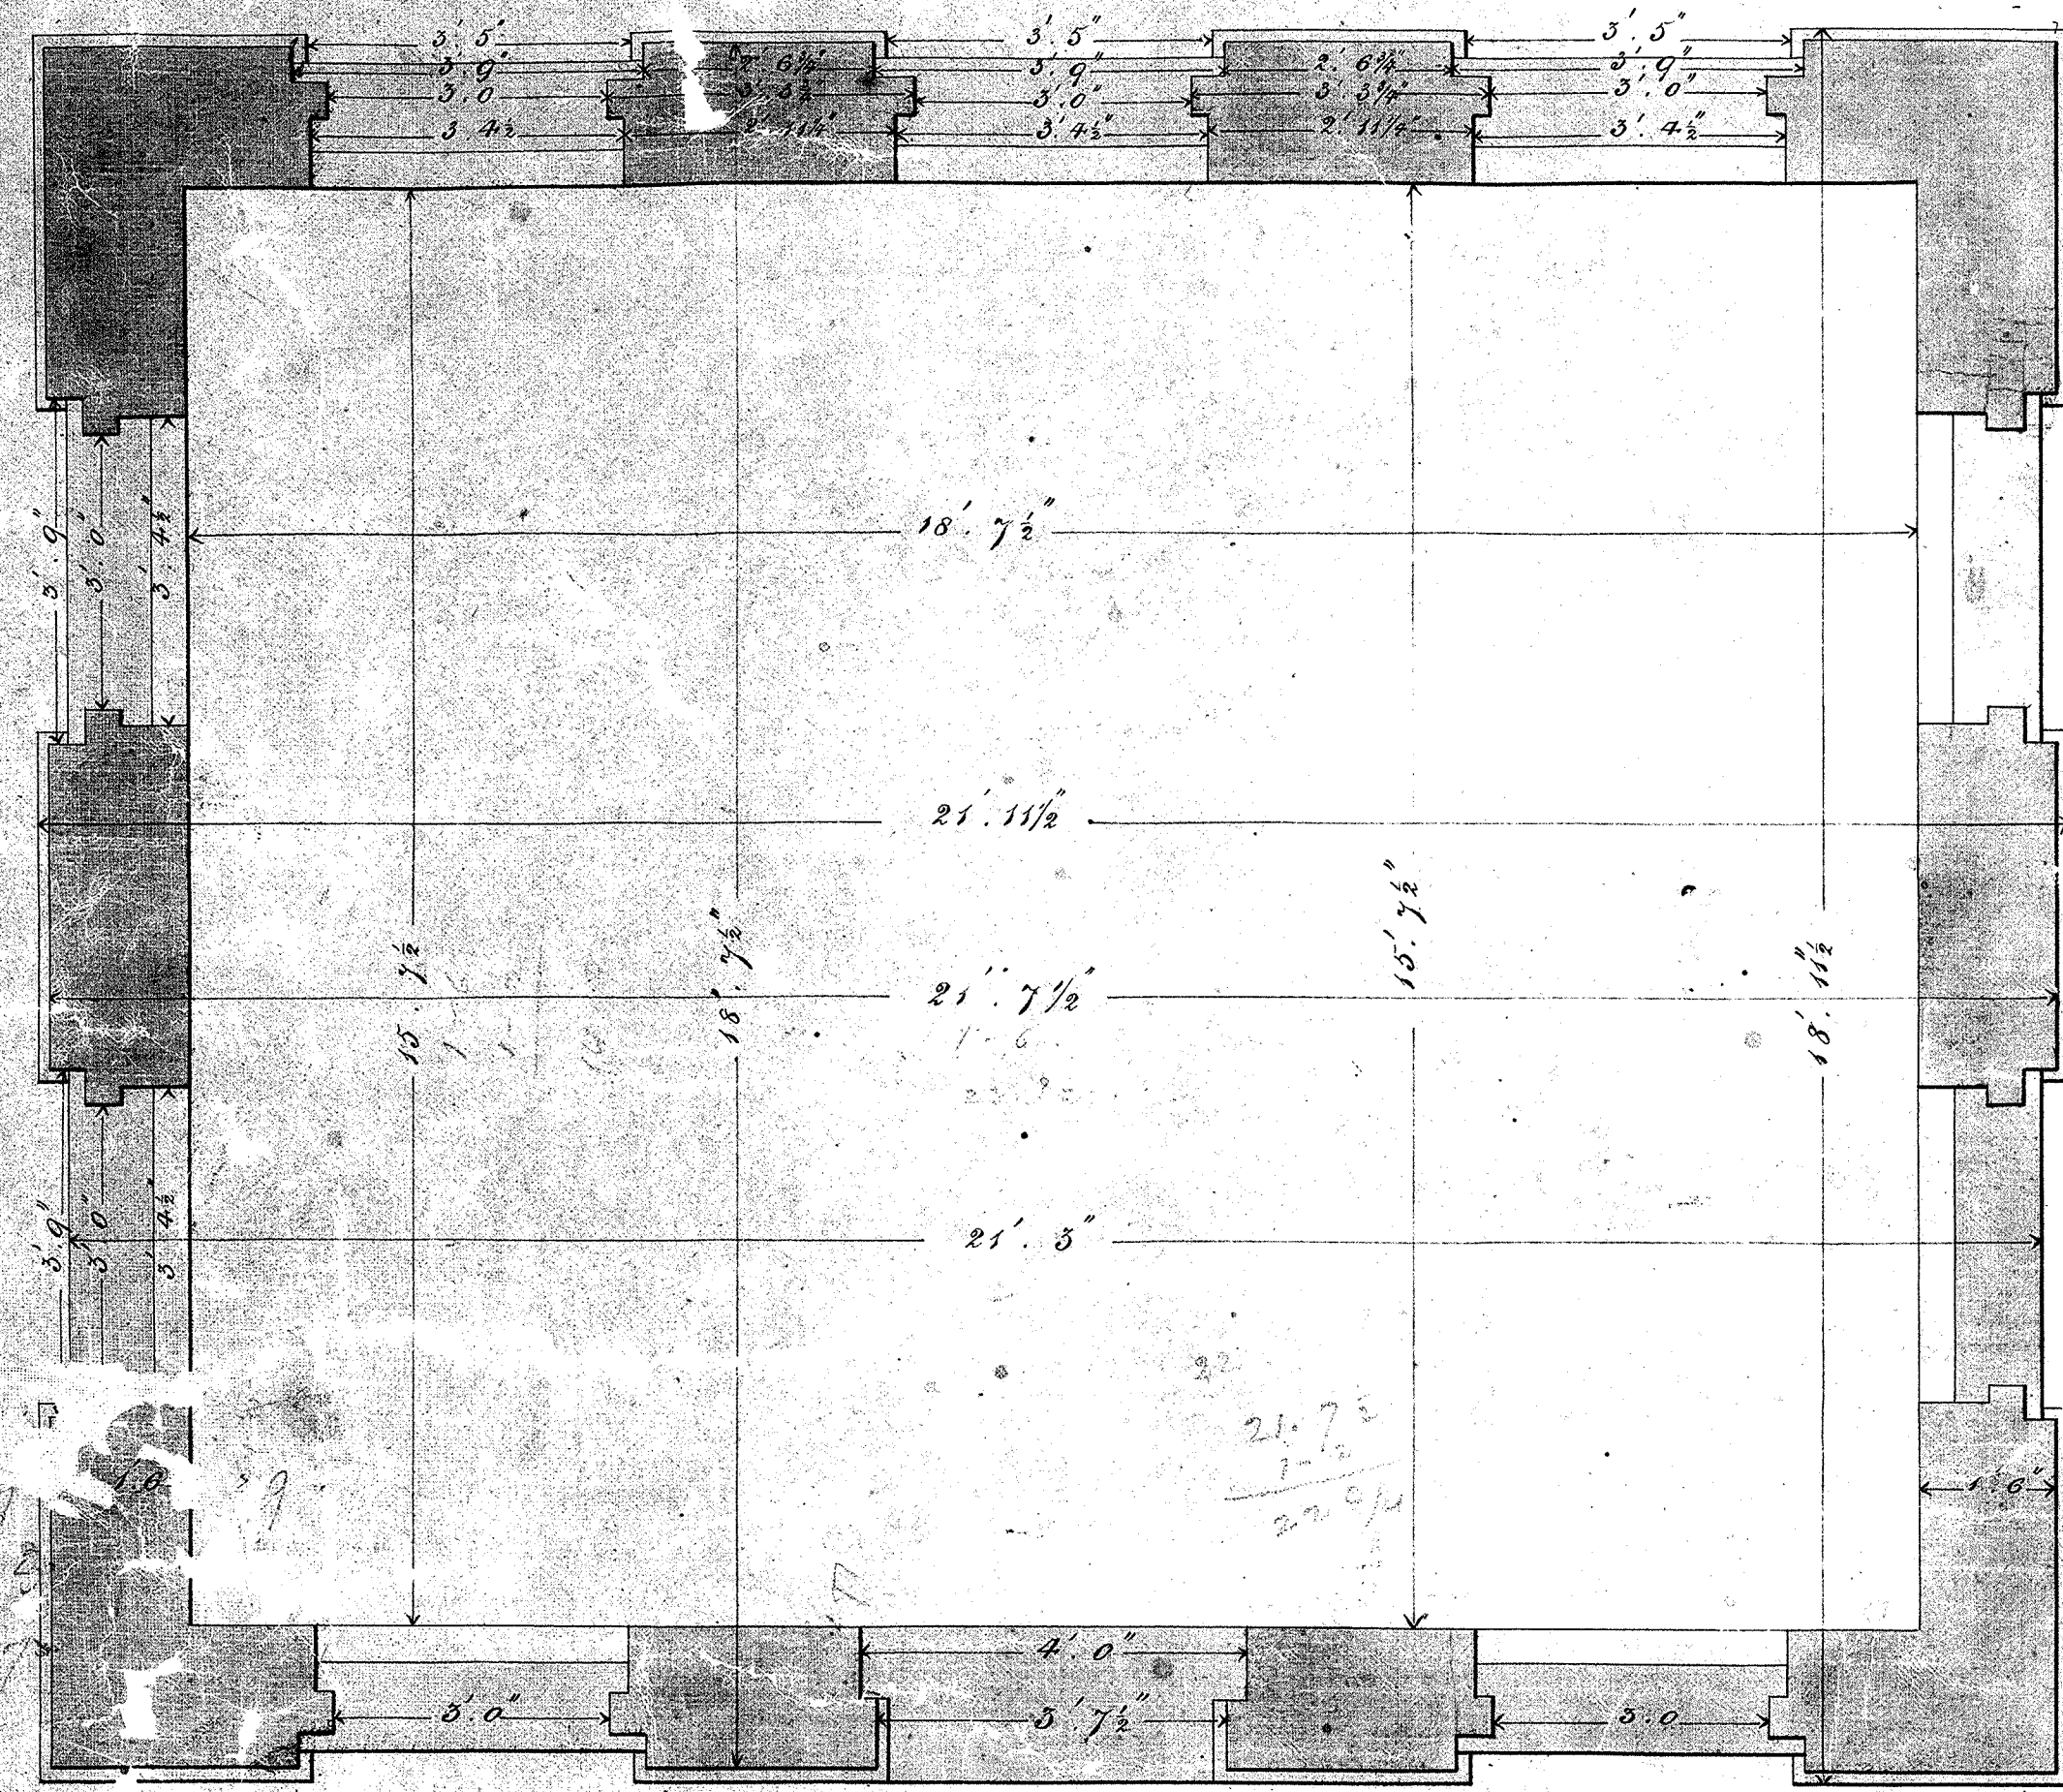

15' 7 1/2"
3' 4"
13' 2 1/2"