
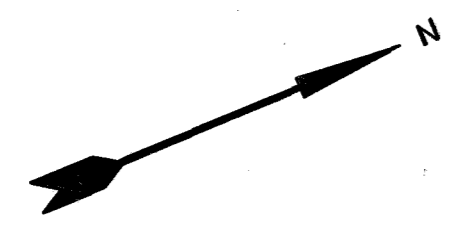


HORNE STREET

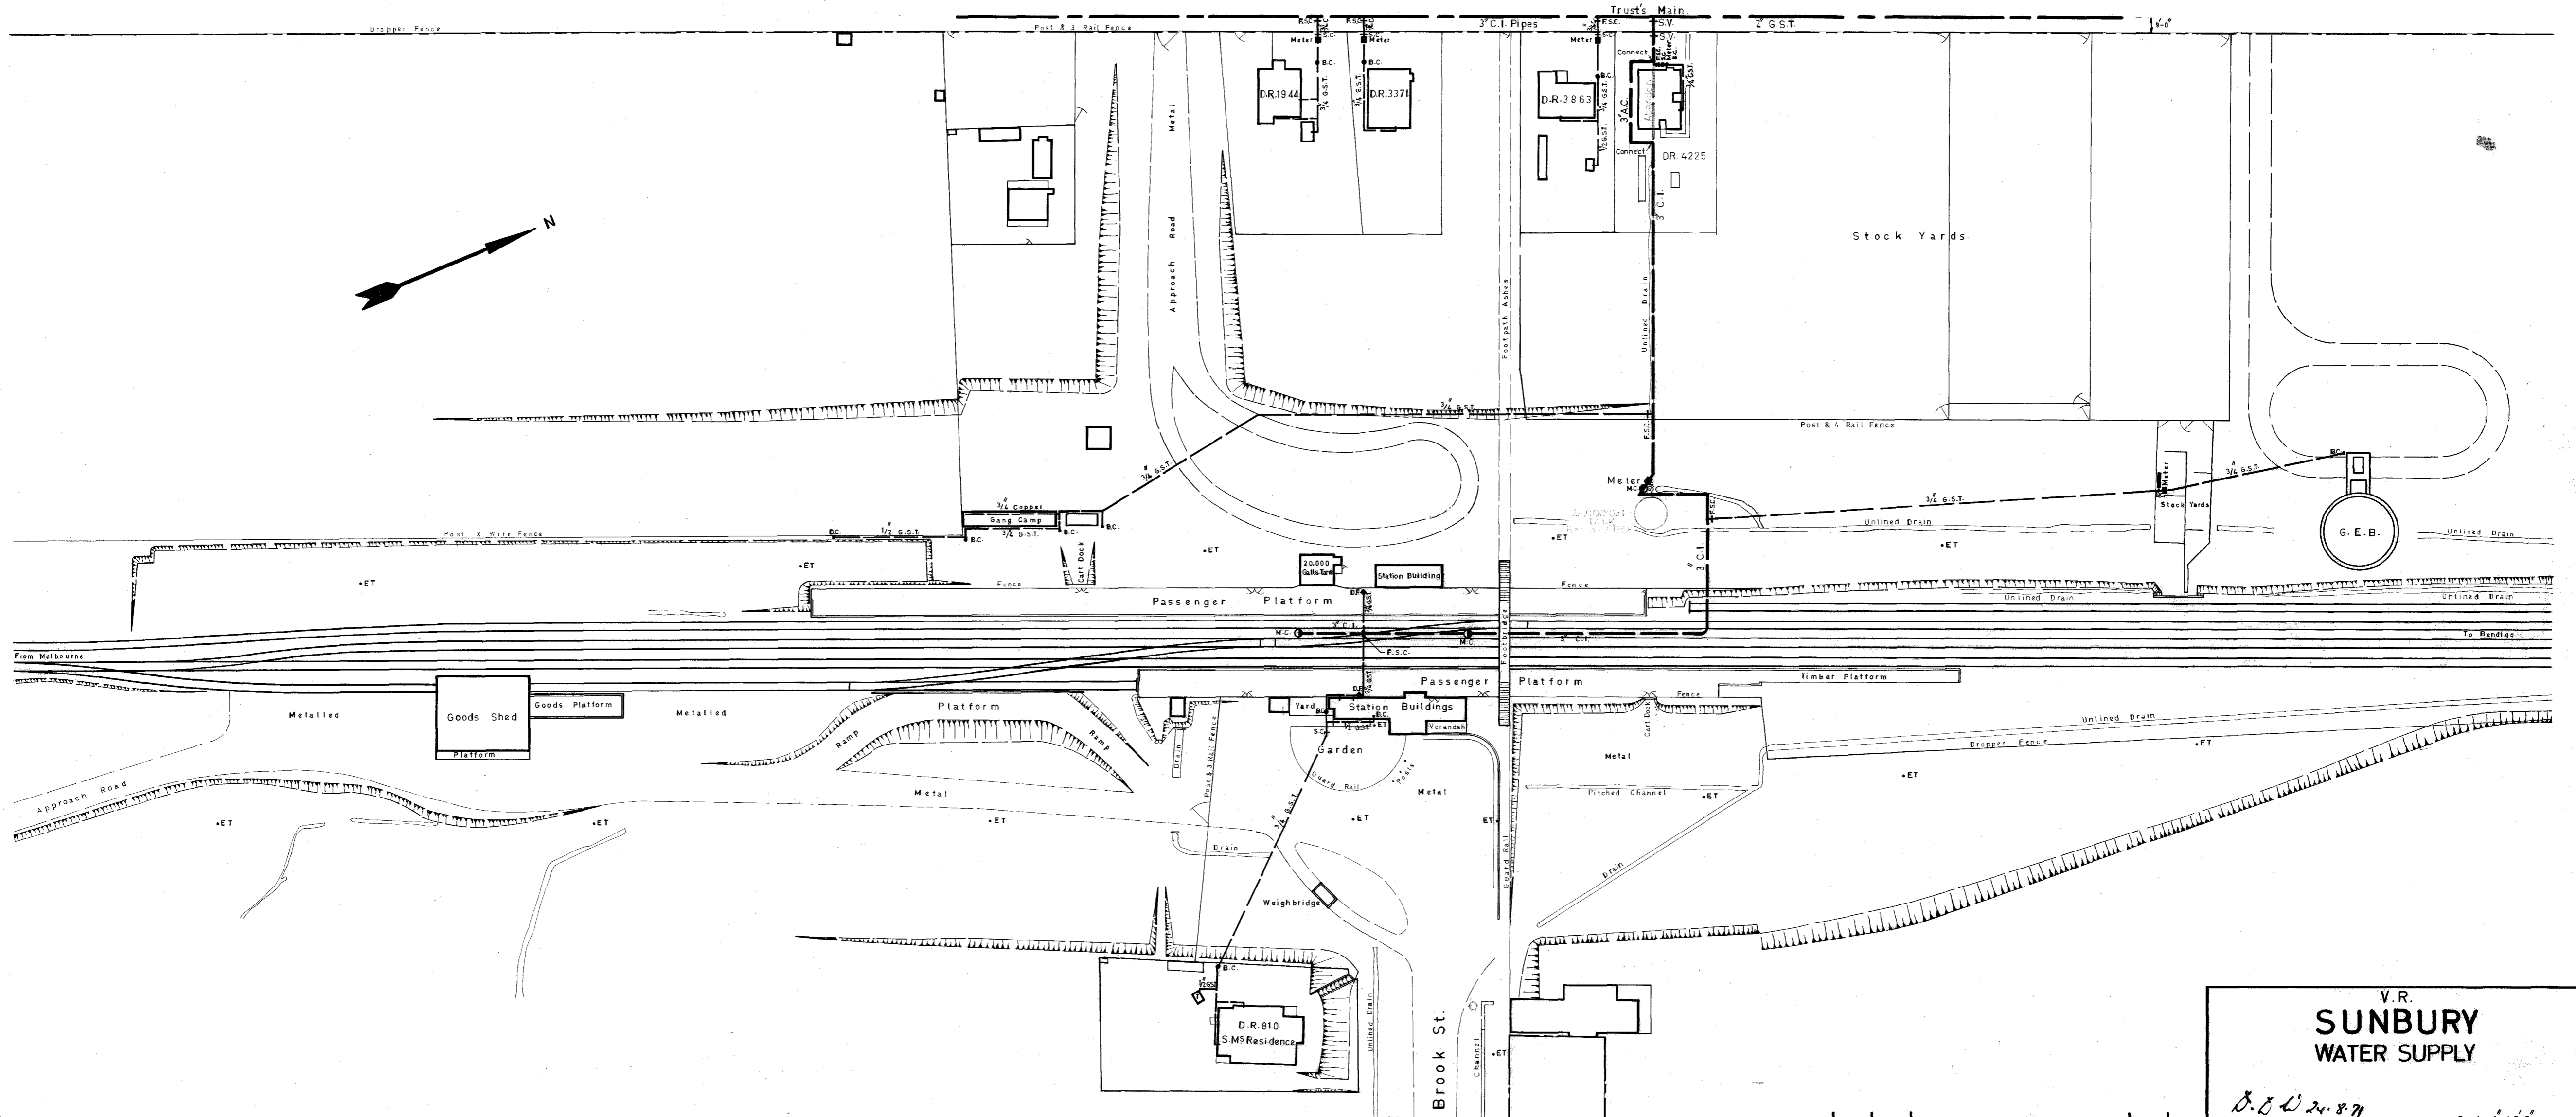

V.R.  
**SUNBURY**  
WATER SUPPLY

*D. J. D. 2. 8. 71*

Scale: 1" = 40'-0"

A	10-12-73	3/4" Service to DR.4225 & rerouting of 3\"/>							
Revision	Date	Amendment	Amend By	Engr. Of M&WS	Drawn	Traced	Checked	Corres.	Engr. Of M&WS
				J.S.	J.S.	R.L.			<i>105</i>

WS-1354 Plan No. A-3 316-71